


CLOUDED PORTION ON HOLD

COVERED PATH

**MULTI PURPOSE HALL**  
(All Dimensions are in Meters)

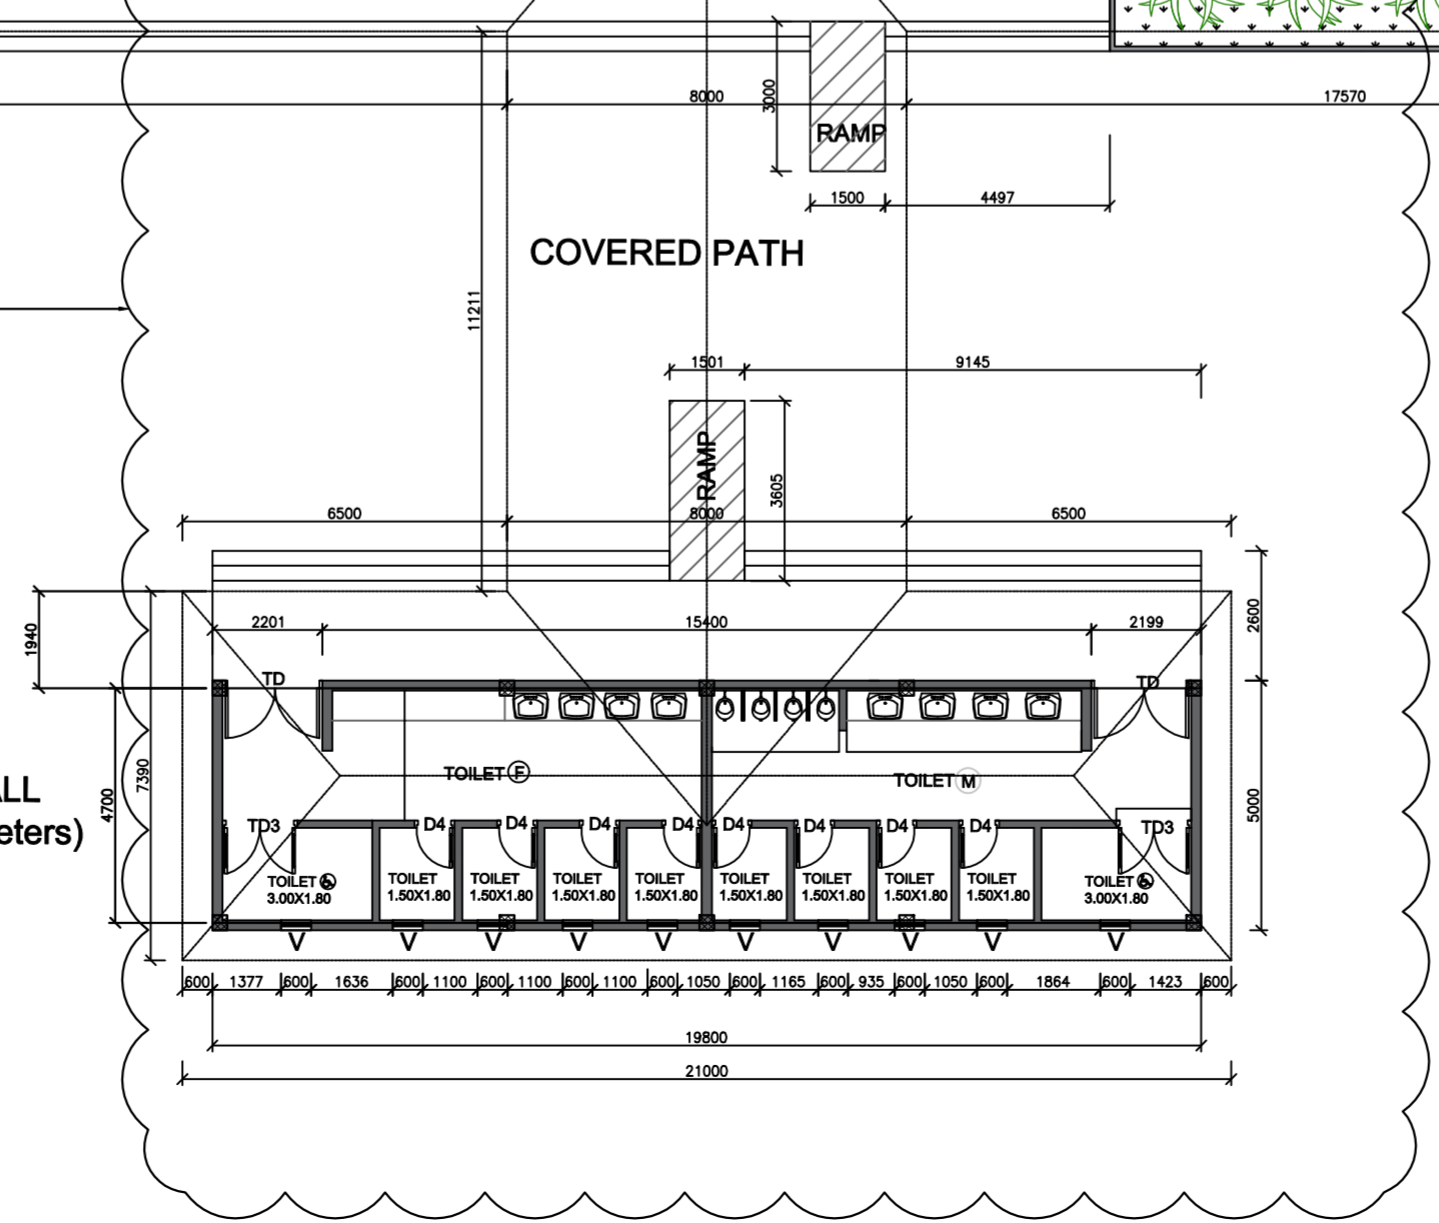

**ADVANCE COPY  
DRAFTING  
CHECK PENDING**

REVISION	DATE	DESCRIPTION

**PROJECT :**  
  
**MODEL FARM AT SMIDS**


**CLIENT :**  
  
**SMIDS**

**ARCHITECTS:**

**TITLE :**  
  
**TRUSS LAYOUT  
SUPERIMPOSED ON PLAN**

SCALE	DATE	DRAFTING CHECKED	SHEET SIZE	DWG NO:
	05-02-2026			STR/T/02
DRAWN	SN			PRJ NO:
DESIGNED	SMJ			984/2
APPROVED	SYNO			

**STRUCTURAL DESIGN :-**

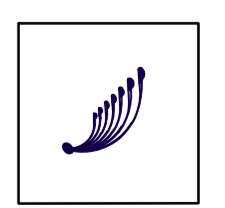

**CREATIVE STRUCTURES**  
VRA A-29(L)  
MADANKOVIL LANE  
VELLAYAMBALAM, THIRUVANANTHAPURAM  
Mobile No:0471-2317530, 7902271467  
email: creativestructures@hotmail.com